


Comar 5Pi Vertical Sliding Window

Notes: For available finishes please contact Caldwell Hardware.

Travel Stops - For Standard travel stop lengths for equally split windows please refer to DATASHT-00332.

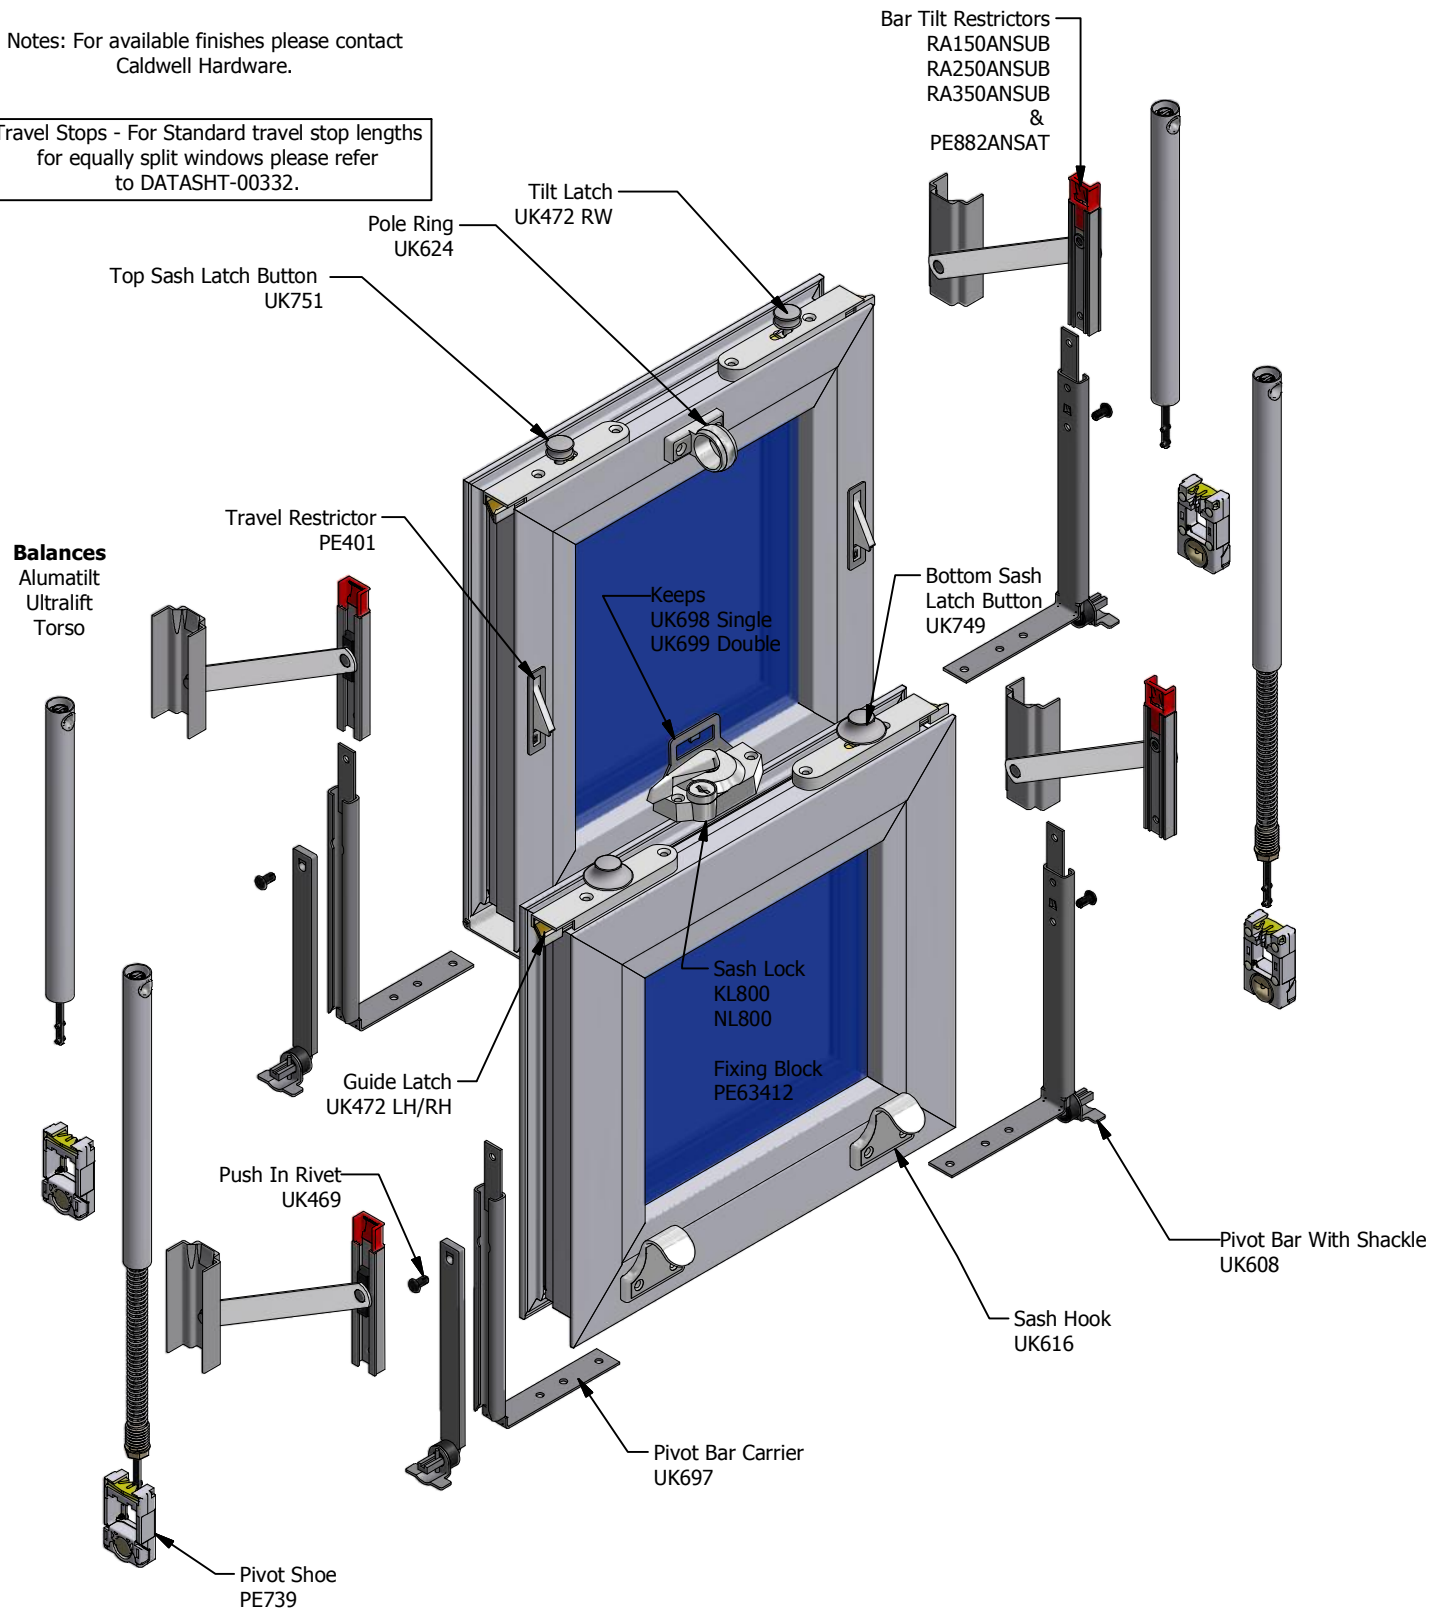

MINIMUM GAP BETWEEN SASH & FRAME MUST BE 3.5mm ± 0.3

All of the information shown on this data sheet was correct at the time of issue. All information however is subject to change and therefore it is advisable to check with Caldwell Hardware to ensure that you have the latest issue level.