

For available finished  
please contact  
Caldwell Hardware.


# CALDWELL

SOLUTIONS THAT SET NEW STANDARDS

Telephone 024 7643 7900

For standard travel  
stop lengths for  
equally split  
windows, please  
refer to  
DATASHT-00332.

## EUROCELL VERTICAL SLIDER- LIFT OUT SYSTEM

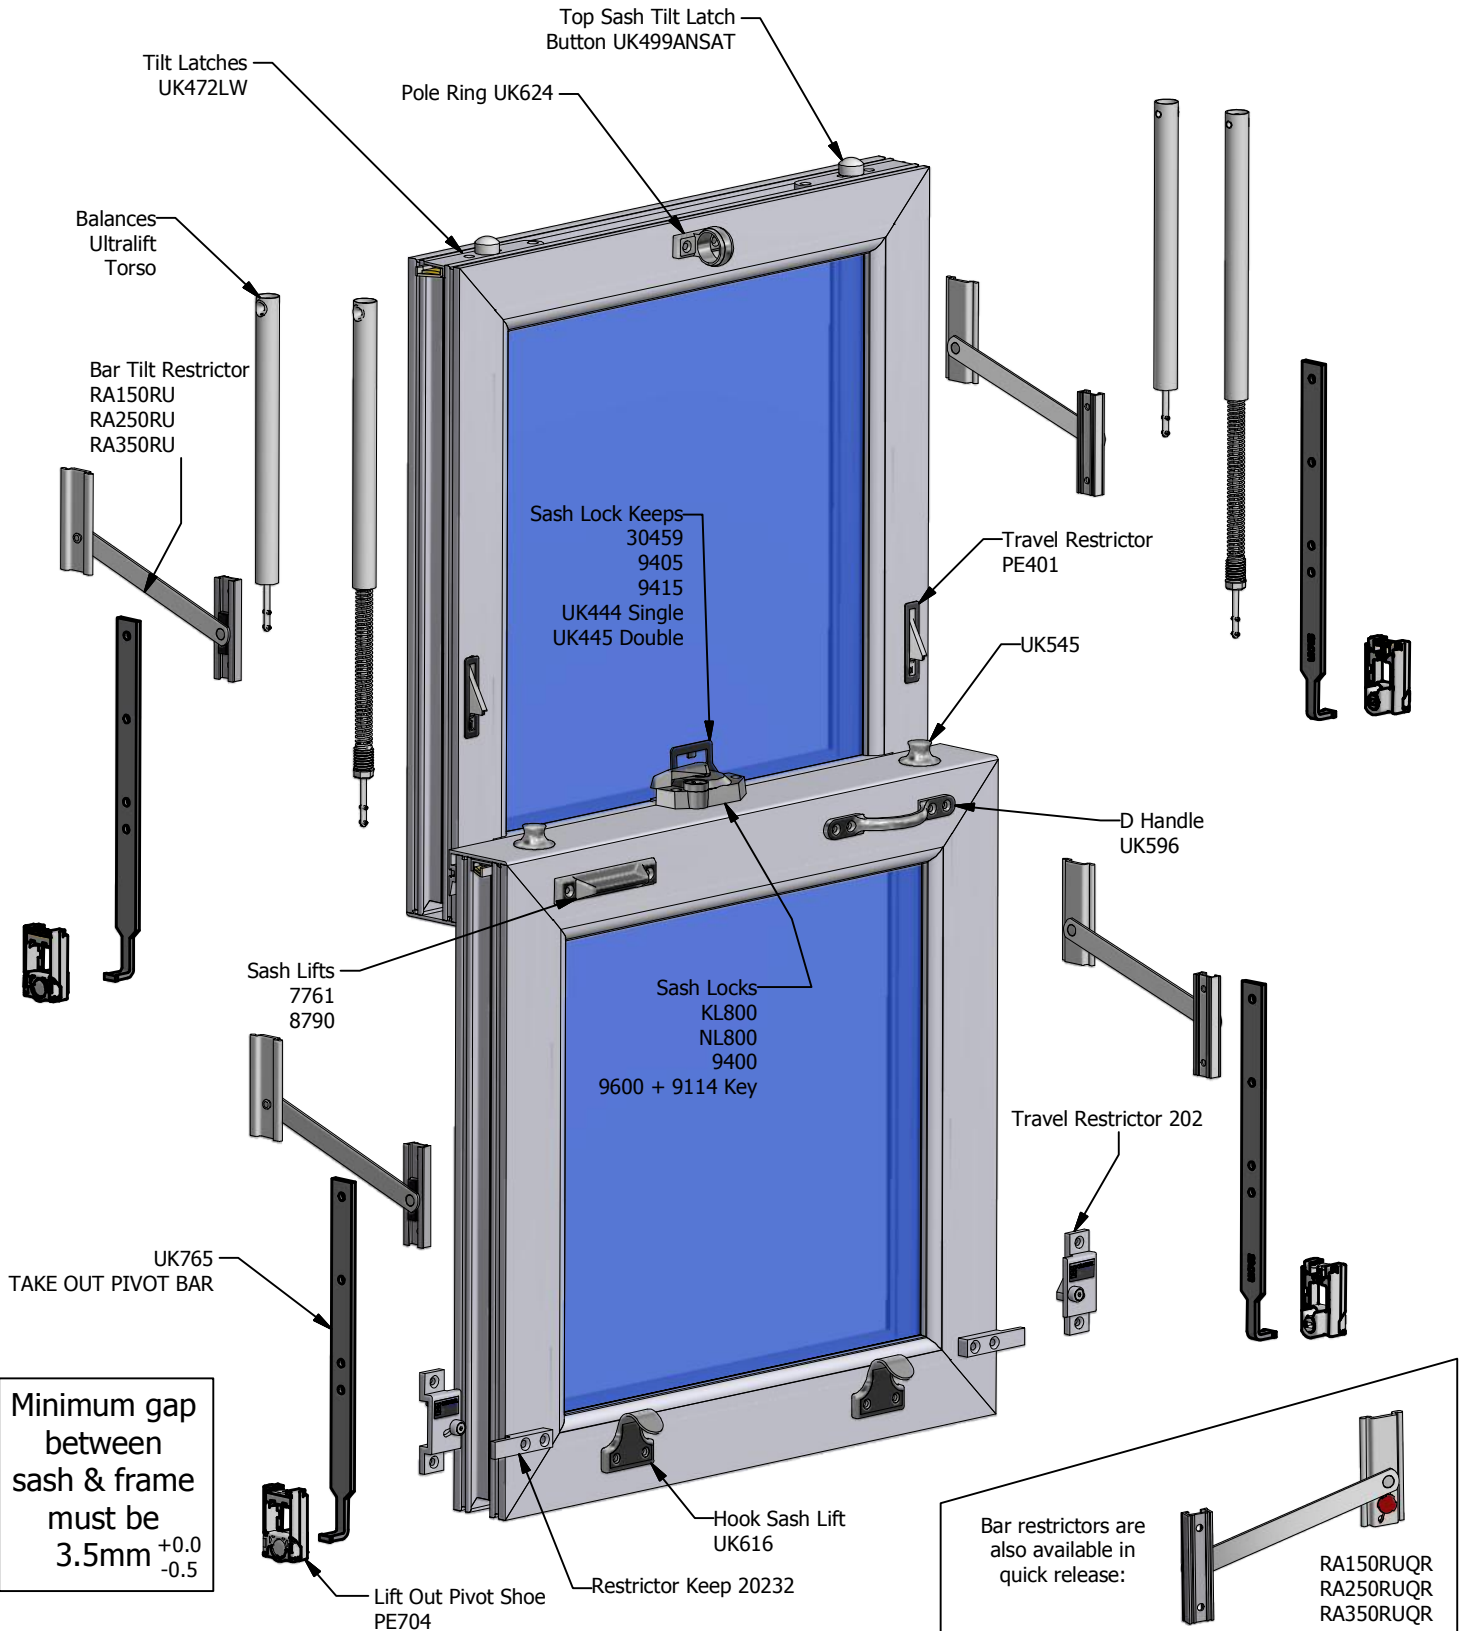

Minimum gap  
between  
sash & frame  
must be  
3.5mm <sup>+0.0</sup><sub>-0.5</sub>

Bar restrictors are  
also available in  
quick release:  
RA150RUQR  
RA250RUQR  
RA350RUQR

All of the information shown on this data sheet was correct at the time of issue. All information however is subject to change and therefore it is advisable to check with Caldwell Hardware to ensure that you have the latest issue level.